

Paisley: Wellmeadow Street Community facility




Front refurbished elevation: view-1



Front refurbished elevation: view-2




Refurbished roof: view-3

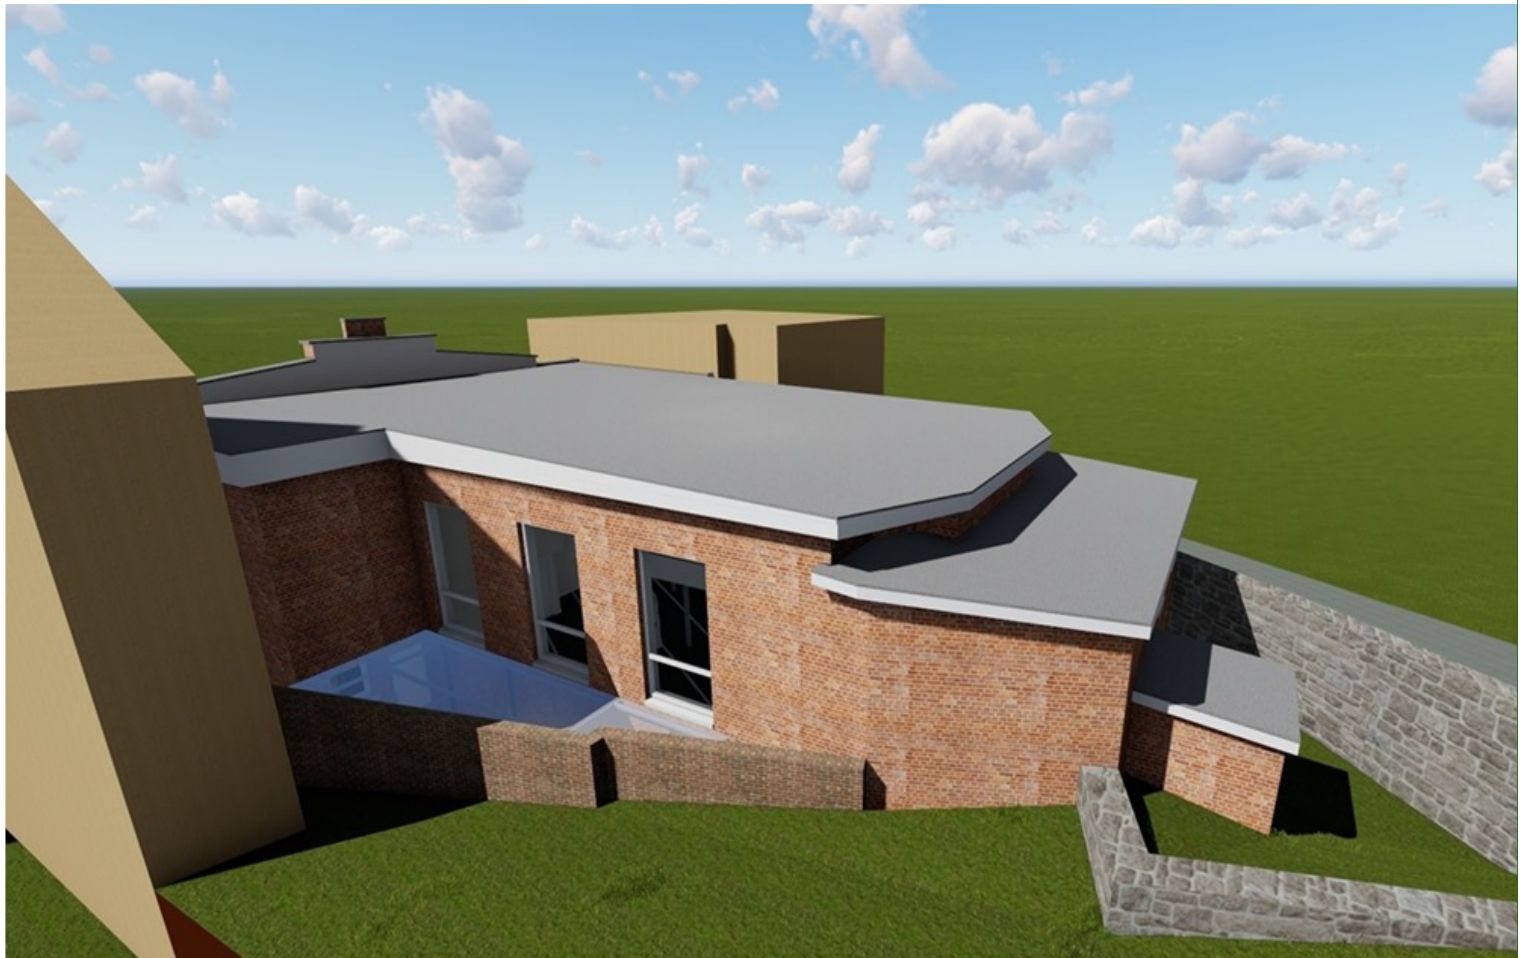

Refurbished exterior: view-4






SECTION A-A

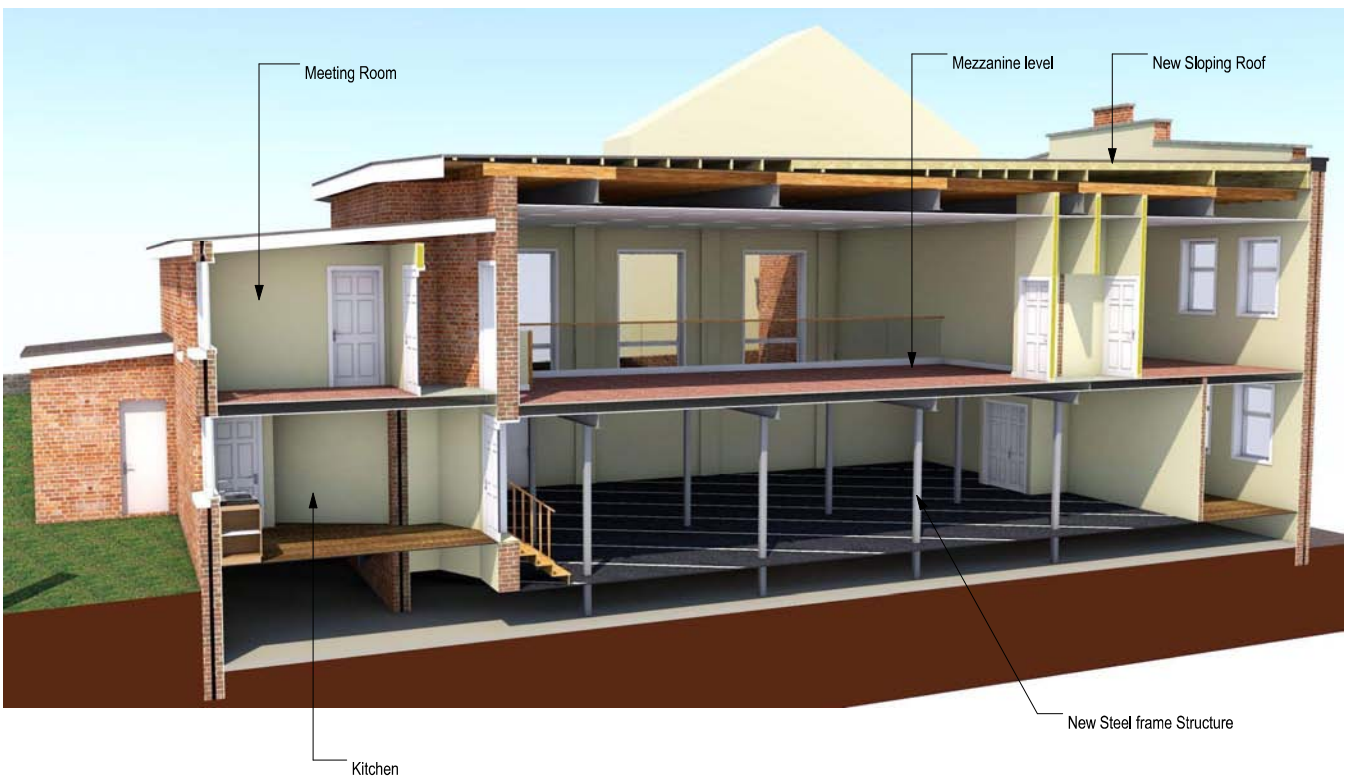

SECTION B-B


project PAISLEY COMMUNITY TRUST: INTERNAL ALTERATIONS	project No. EREN1504	drawing No. AP03	revision	scale 1:100	@A3
drawing title PERSPECTIVES PAGE-3	Project Status FEASIBILITY	Drawn Eraldo	date 20/04/2016	eraldo Architects Limited Registered: Scotland No. SC502678 E. Murphy Bsc Hon. Barch 71 Wright Street, Renfrew, PA4 8AS e-mail: architects@eraldo.co.uk	
				ARB reg. No. 055964D	Tel. 0141 561 6872 Mob. 07982610988 site: www.eraldo.co.uk

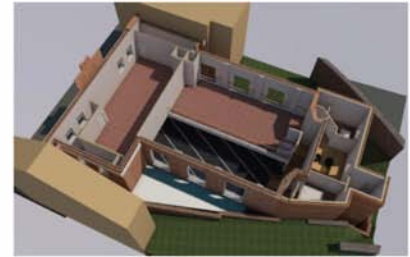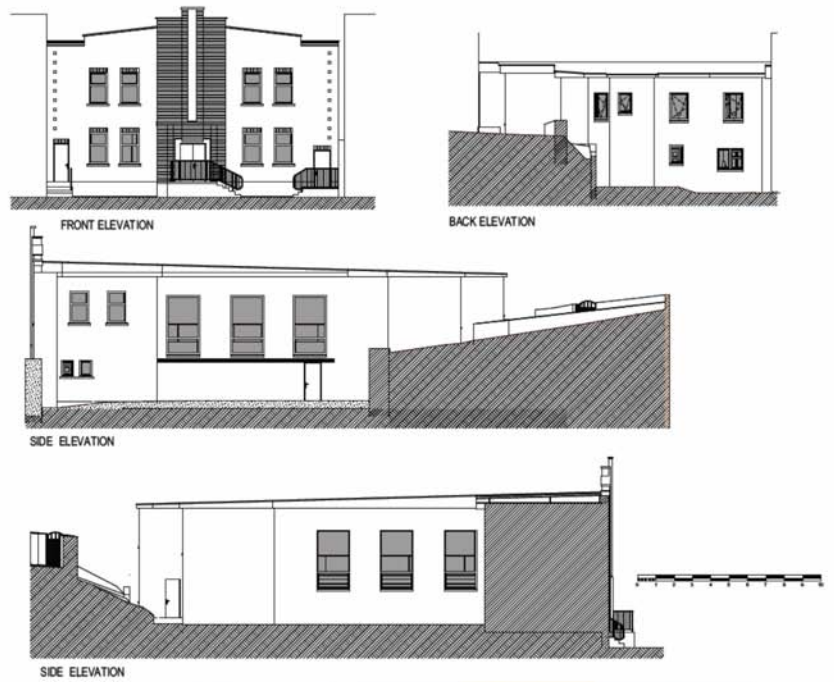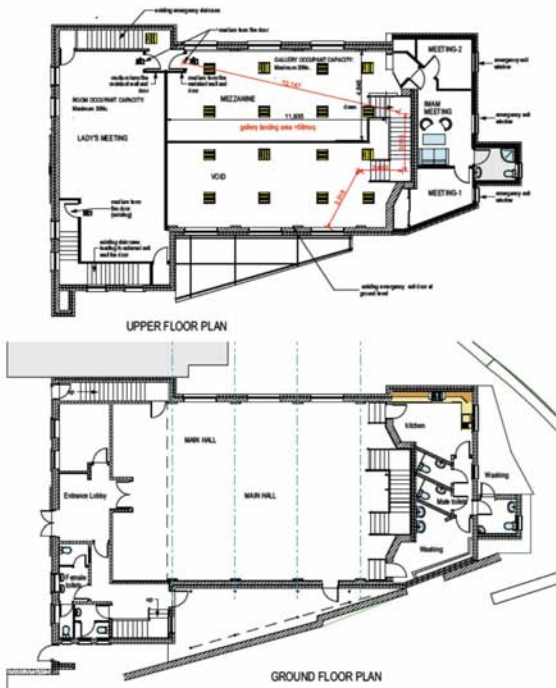


Replanned Proposals: view-5

PLEASE NOTE: All sizes to be site checked

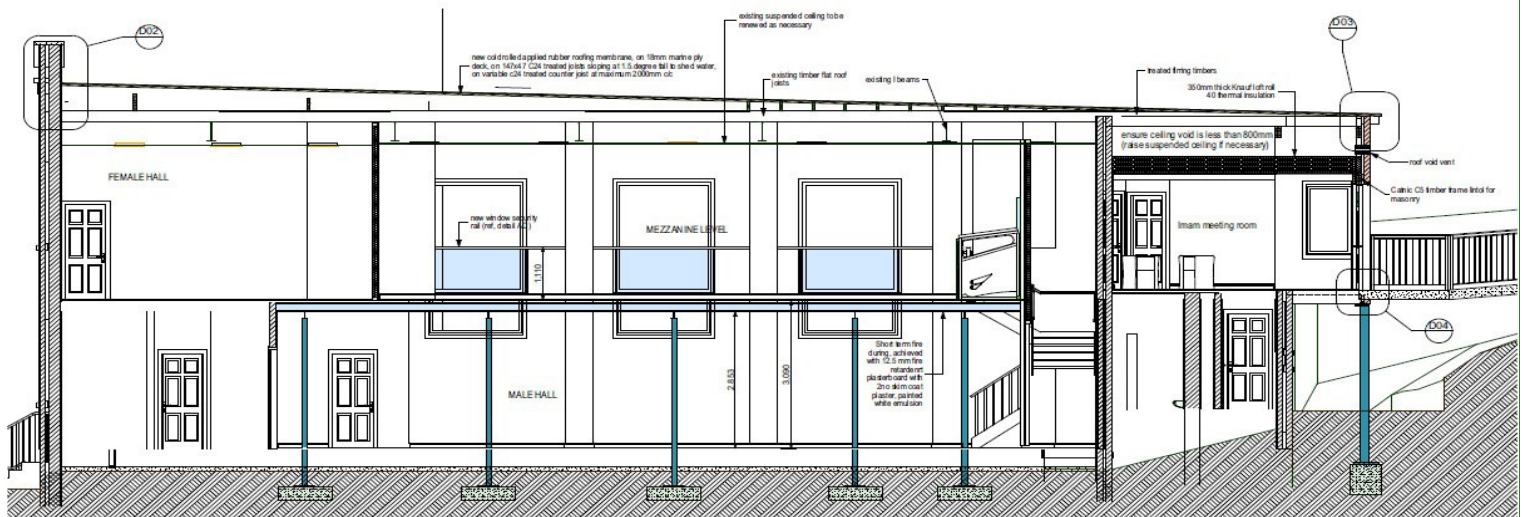



AA10


project	PAISLEY COMMUNITY TRUST: INTERNAL ALTERATIONS	project No.	REN1604	drawing No.	AA10	revision	1:50	date	30/09/2016	drawn by	Eraldo
drawing title	LONGITUDINAL SECTION X-X	Project Status	BUILDING WARRANT	Drawn	Eraldo	Scale	1:50	date	30/09/2016	drawn by	Eraldo

eraldo Architects Limited
 Registered: Scotland No. SC502678
 E. Murphy, B.Sc. Hon. B.Arch.
 71 Wigham Street, Renfrew, PA4 6AS
 email: arch@eraldo.co.uk
 Tel: 0141 561 6872
 Mob: 07962610968
 Website: www.eraldo.co.uk


Longitudinal Section

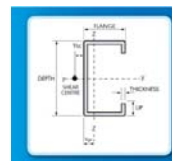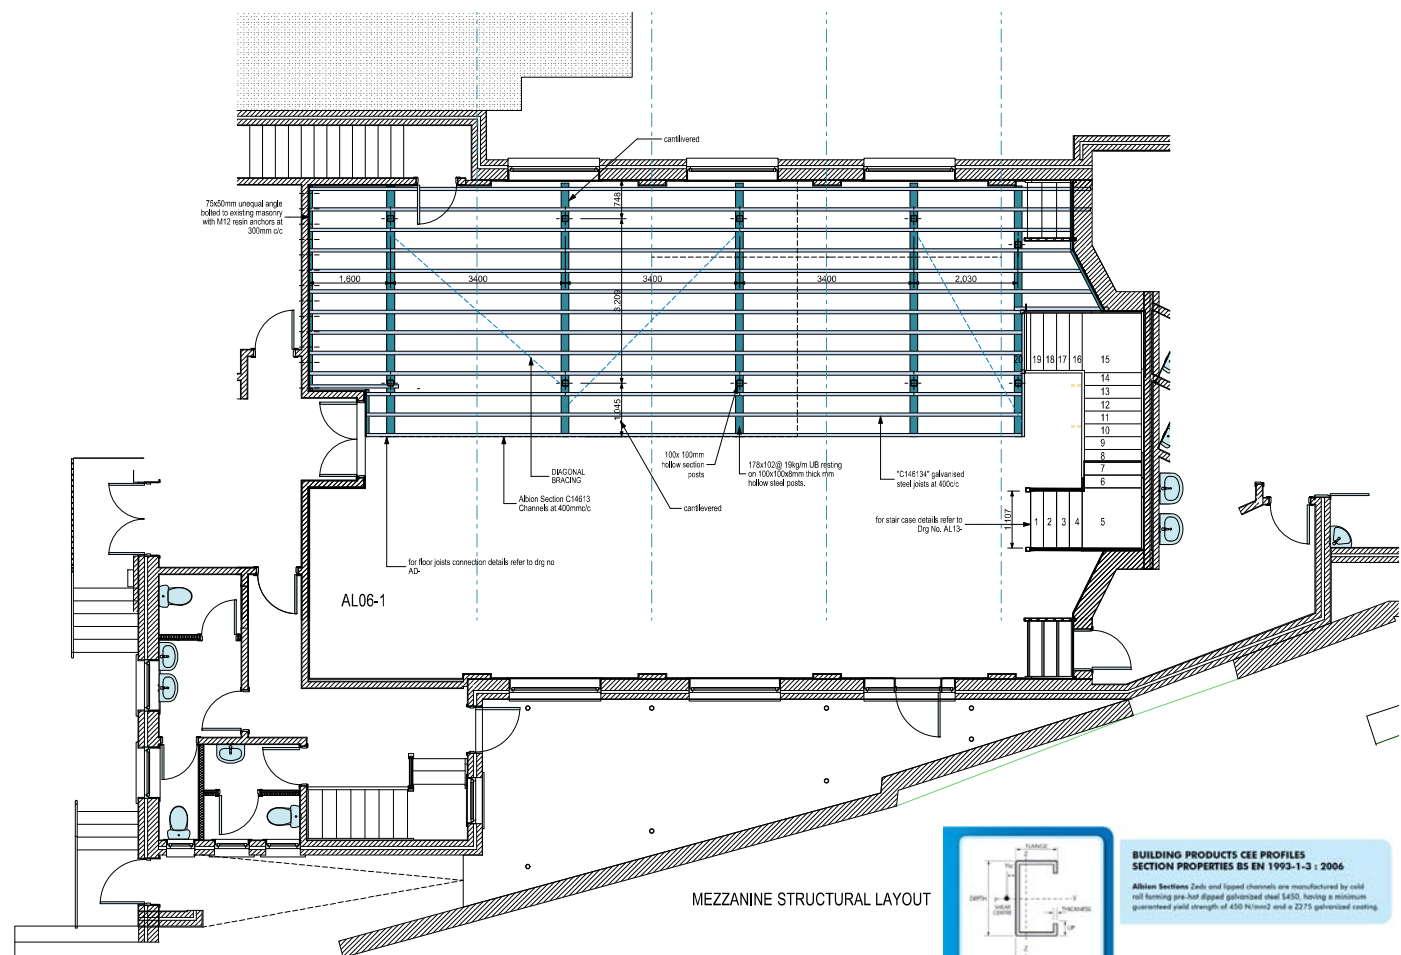



BUILDING PRODUCTS CEE PROFILES
SECTION PROPERTIES BS EN 1993-1-3 : 2006

Albion Sections Zeds and lipped channels are manufactured by cold roll forming pre-hot dipped galvanized steel S450, having a minimum guaranteed yield strength of 450 N/mm² and a Z275 galvanized coating.


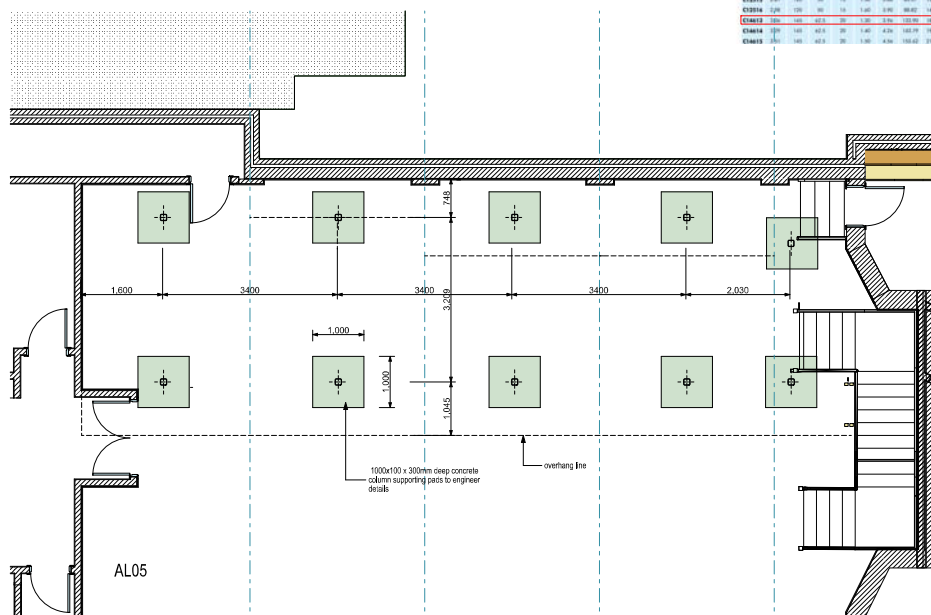

MEZZANINE POST AND CONCRETE PADS LAYOUT

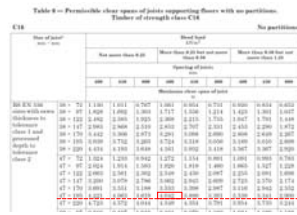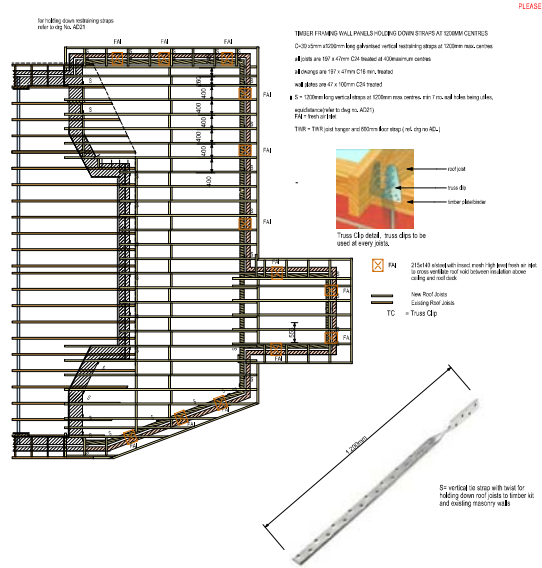


